

STD.DWG FOR MAHAYUKT KANHAN B.S.A.YADNA

SHEET NO. -

DRG.ND. TYPICAL UNIT PLAN

NOTE

1. ALL DIMENSIONS ARE IN MM.
2. FIGURED DIMENSION SHOULD BE FOLLOWED.
3. ALL R.C.C WALLS ARE 150MM TH.

SCHEDULE OF DOORS & WINDOWS

S.L.NO.	TYPE	WIDTH	HEIGHT	REMARKS
1.	D	1000	2100	-
2.	D1	900	2100	-
3.	D2	750	2000	-
4.	W	1800	1200	CALL AT - 900
5.	W1	900	1200	CALL AT - 900
6.	W2	750	1000	CALL AT - 1000
7.	V	900	400	CALL AT - 1000

AREA DETAILS

Plinth Area of One unit. - 45.94 Sq.m.
 Per Unit circulation Area - 7.22 Sq.m.

TITLE **STANDARD BUILDING PLAN**

CONSULTANTS
**ARCHITECTURE & PLANNING UNIT-III,
 U.P. AVAS EVAM VIKAS PARISHAD, LUCKNOW**

SCALE -

DATE : 16.04.2010

P. C. MAURYA
 ARCH. ASSTT. SD. 05.04.2010


ASHOK SINGH
 D. ARCH. ASSTT. ARCH-PLANNER SD. 05.04.2010

SAJEEV KASHYAP
 M.P. (ARCHITECTURE), ARCHITECT PLANNER SD. 07.04.2010

SAJEEV KASHYAP
 M.P. (ARCHITECTURE), ARCHITECT PLANNER SD. 07.04.2010

C.P. SHARMA
 M.P. (ARCHITECTURE), CHIEF ARCHITECT PLANNER SD. 07.04.2010

DEEPAK KUMAR
 IAS, AVAS AYUKT SD. 08.04.2010

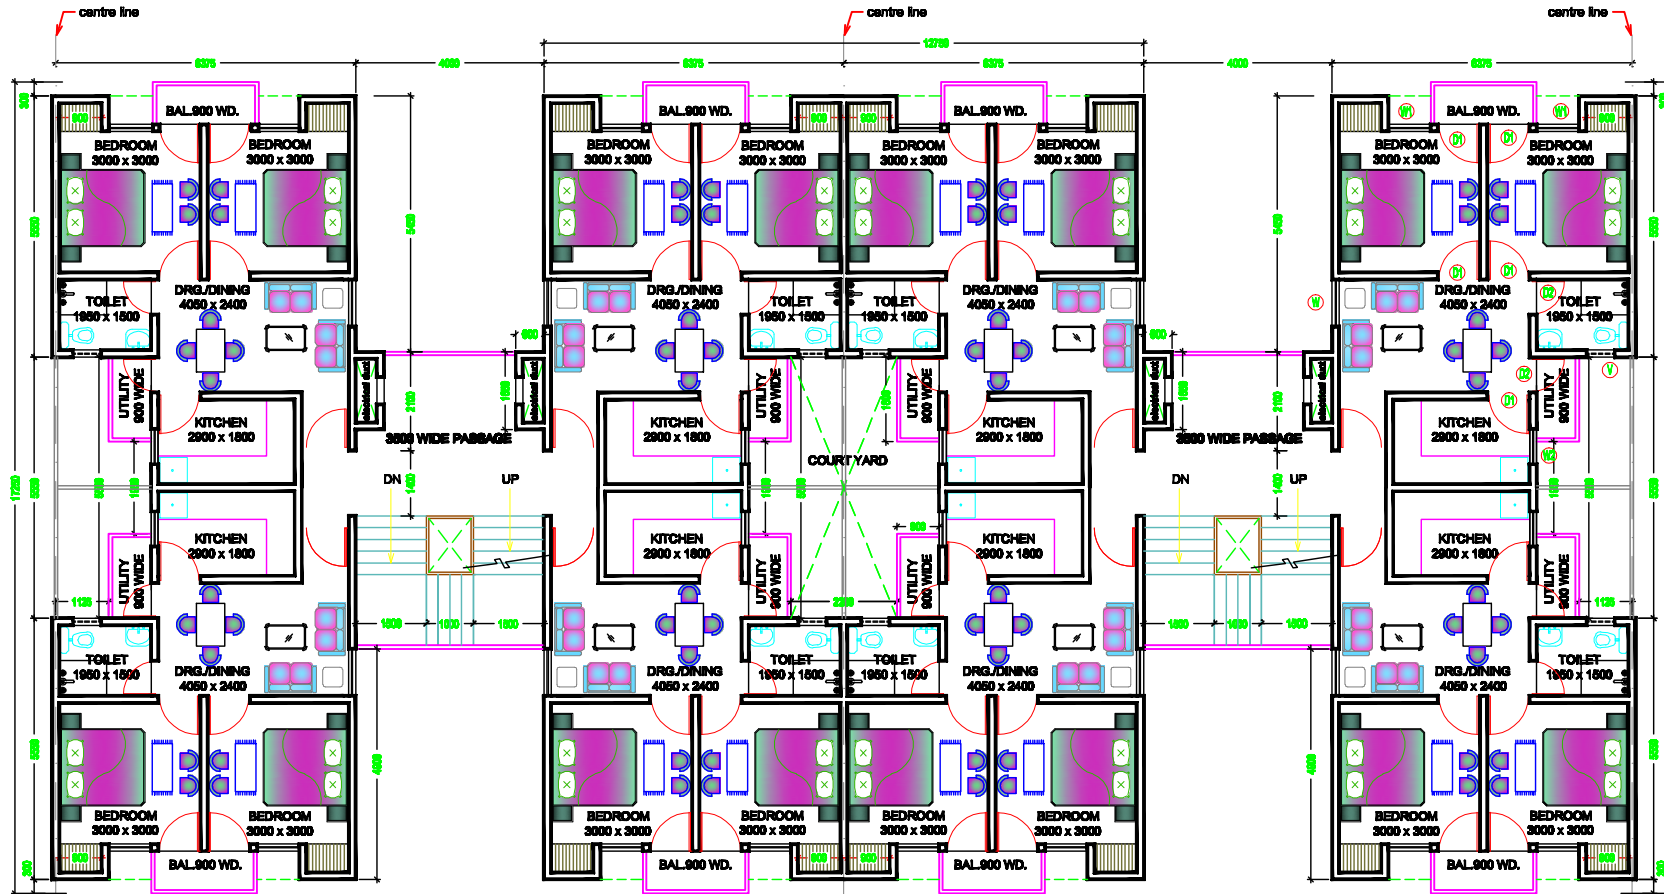

TYPICAL FLOOR PLAN FOR EIGHT UNITS BLOCK