

2

①

DEVELOPMENT & ALLOTMENT CONTROL PLAN
DRG. NO.
SHEET NO.
RAZDEPUR AVAS YOJNA GHAZIPUR


ARCHITECTURE & PLANNING UNIT-5
 U.P. AVAS EVAM VIKAS PARISHAD
 LUCKNOW.

PART LAY OUT PLAN OF RAZDEPUR
 YOJNA GHAZIPUR
 (PLOT NO. 20/1 TO 20/6)

DEALT BY	ARSHAD ALI KHAN
CHECKED BY	
DATE	03/05/95
REV. DATE	

PADAM MOHAN DIP. ARCH/A.I.I.A. ASSTT. ARCH PLANN.	← W.D. 00
S.C. SHARMA G.D. ARCH. ARCHITECT PLANN.	← Sd
A.K. PACHAURI B. ARCH. DIP. T. & C. P. (HONS) DIP. R.P.P. (THE HAUGE) F.I.T.P.F.I.E. CHIEF ARCH. PLANNER	Sd 22-5-95

①

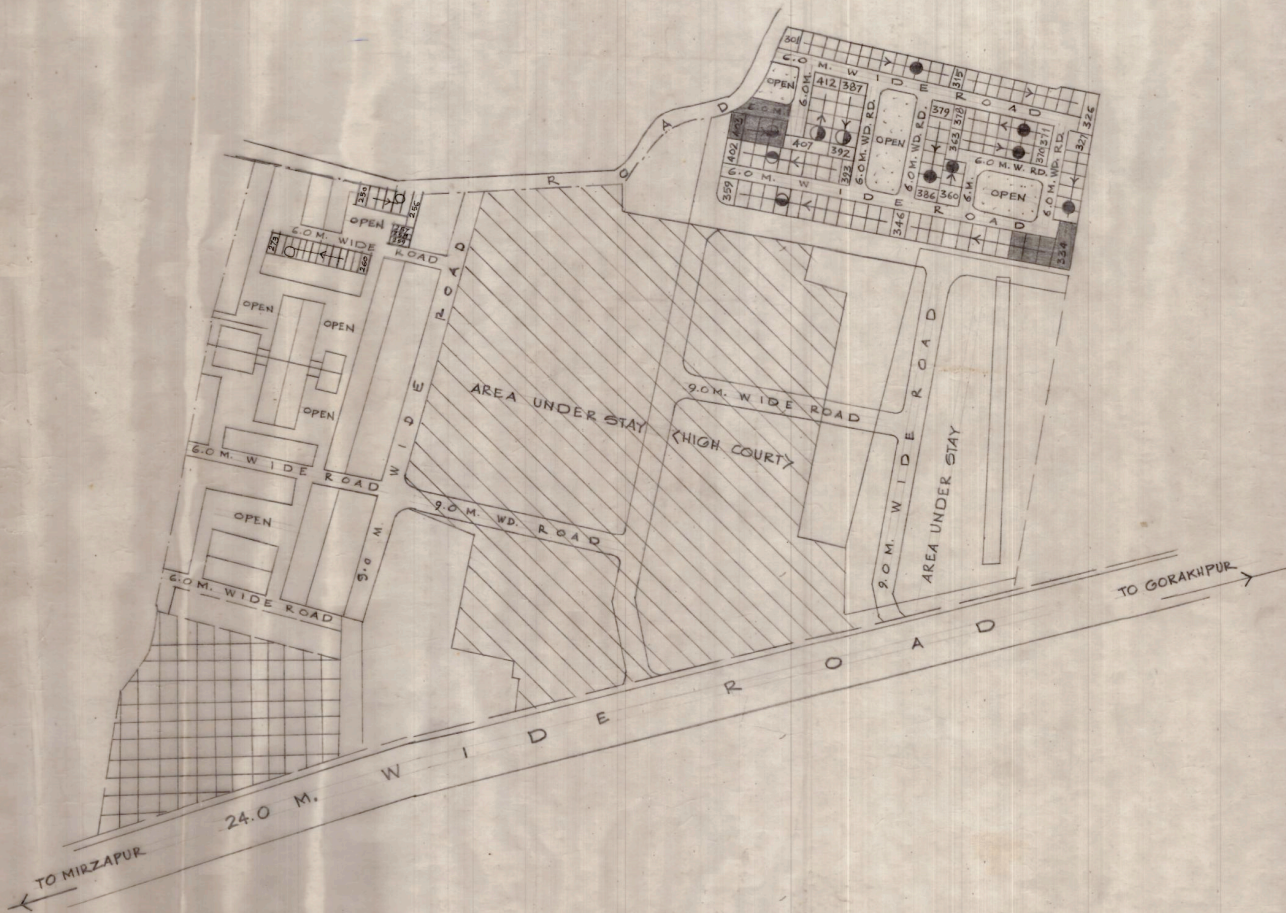

DRG. NO. 3
 SHEET NO. 414
 PART NUMBRING PLAN

NOTES:-
 THIS PART NUMBRING PLAN HAS BEEN PREPARED AS PER INSTRUCTION CHIEF ENGINEER, AT PARISHAD MEETING AND E.E. G.D. 34 WIDE LETTER NO. 1866/Y-4/78 DATED 1-8-97

DETAIL OF PROPERTIES:-

● L.I.G. HOUSES 29/60	SIZE-5.41X11.20M.	=52
● E.W.S. HOUSES 18/40	SIZE-4.25X8.40M.	=60
○ E.W.S. HOUSE 15/25		=24
TOTAL		=136

AREA UNDER COURT STAY AS PER E.E. LETTER NO. 2564/Y-4/58 DATED 4-11-96

SCALE 1:1000

ARCHITECTURE & PLANNING UNIT-5
 U.P. AVAS EVAM VIKAS PARISHAD LTD
 PART NUMBRING PLAN FOR RAZDEPUR AVAS SCHEME, GHAZIPUR

DEALT BY	M. S. ANAND
CHECKED BY	
DATE	2-8-97
A. K. SINGH DIP. ARCH. ASSTT. ARCH. PLANNER	<i>[Signature]</i>
S. C. SHARMA G.D. ARCH. F.I.I.A. ARCHITECT PLANNER	<i>[Signature]</i>
A. K. PACHAURI B. ARCH. DIP. T.A.C.P. (HONOR) DIP. R.D.P. (THE HAGUE) F.I.T.P. F.I.E., F.I.I.A. CHIEF ARCH. PLANNER	