

EXISTING ABADI


REVISION NOTE:- 2

EXISTING ABADI

REVISION NOTE:- 1

EXISTING ABADI

EXISTING ABADI

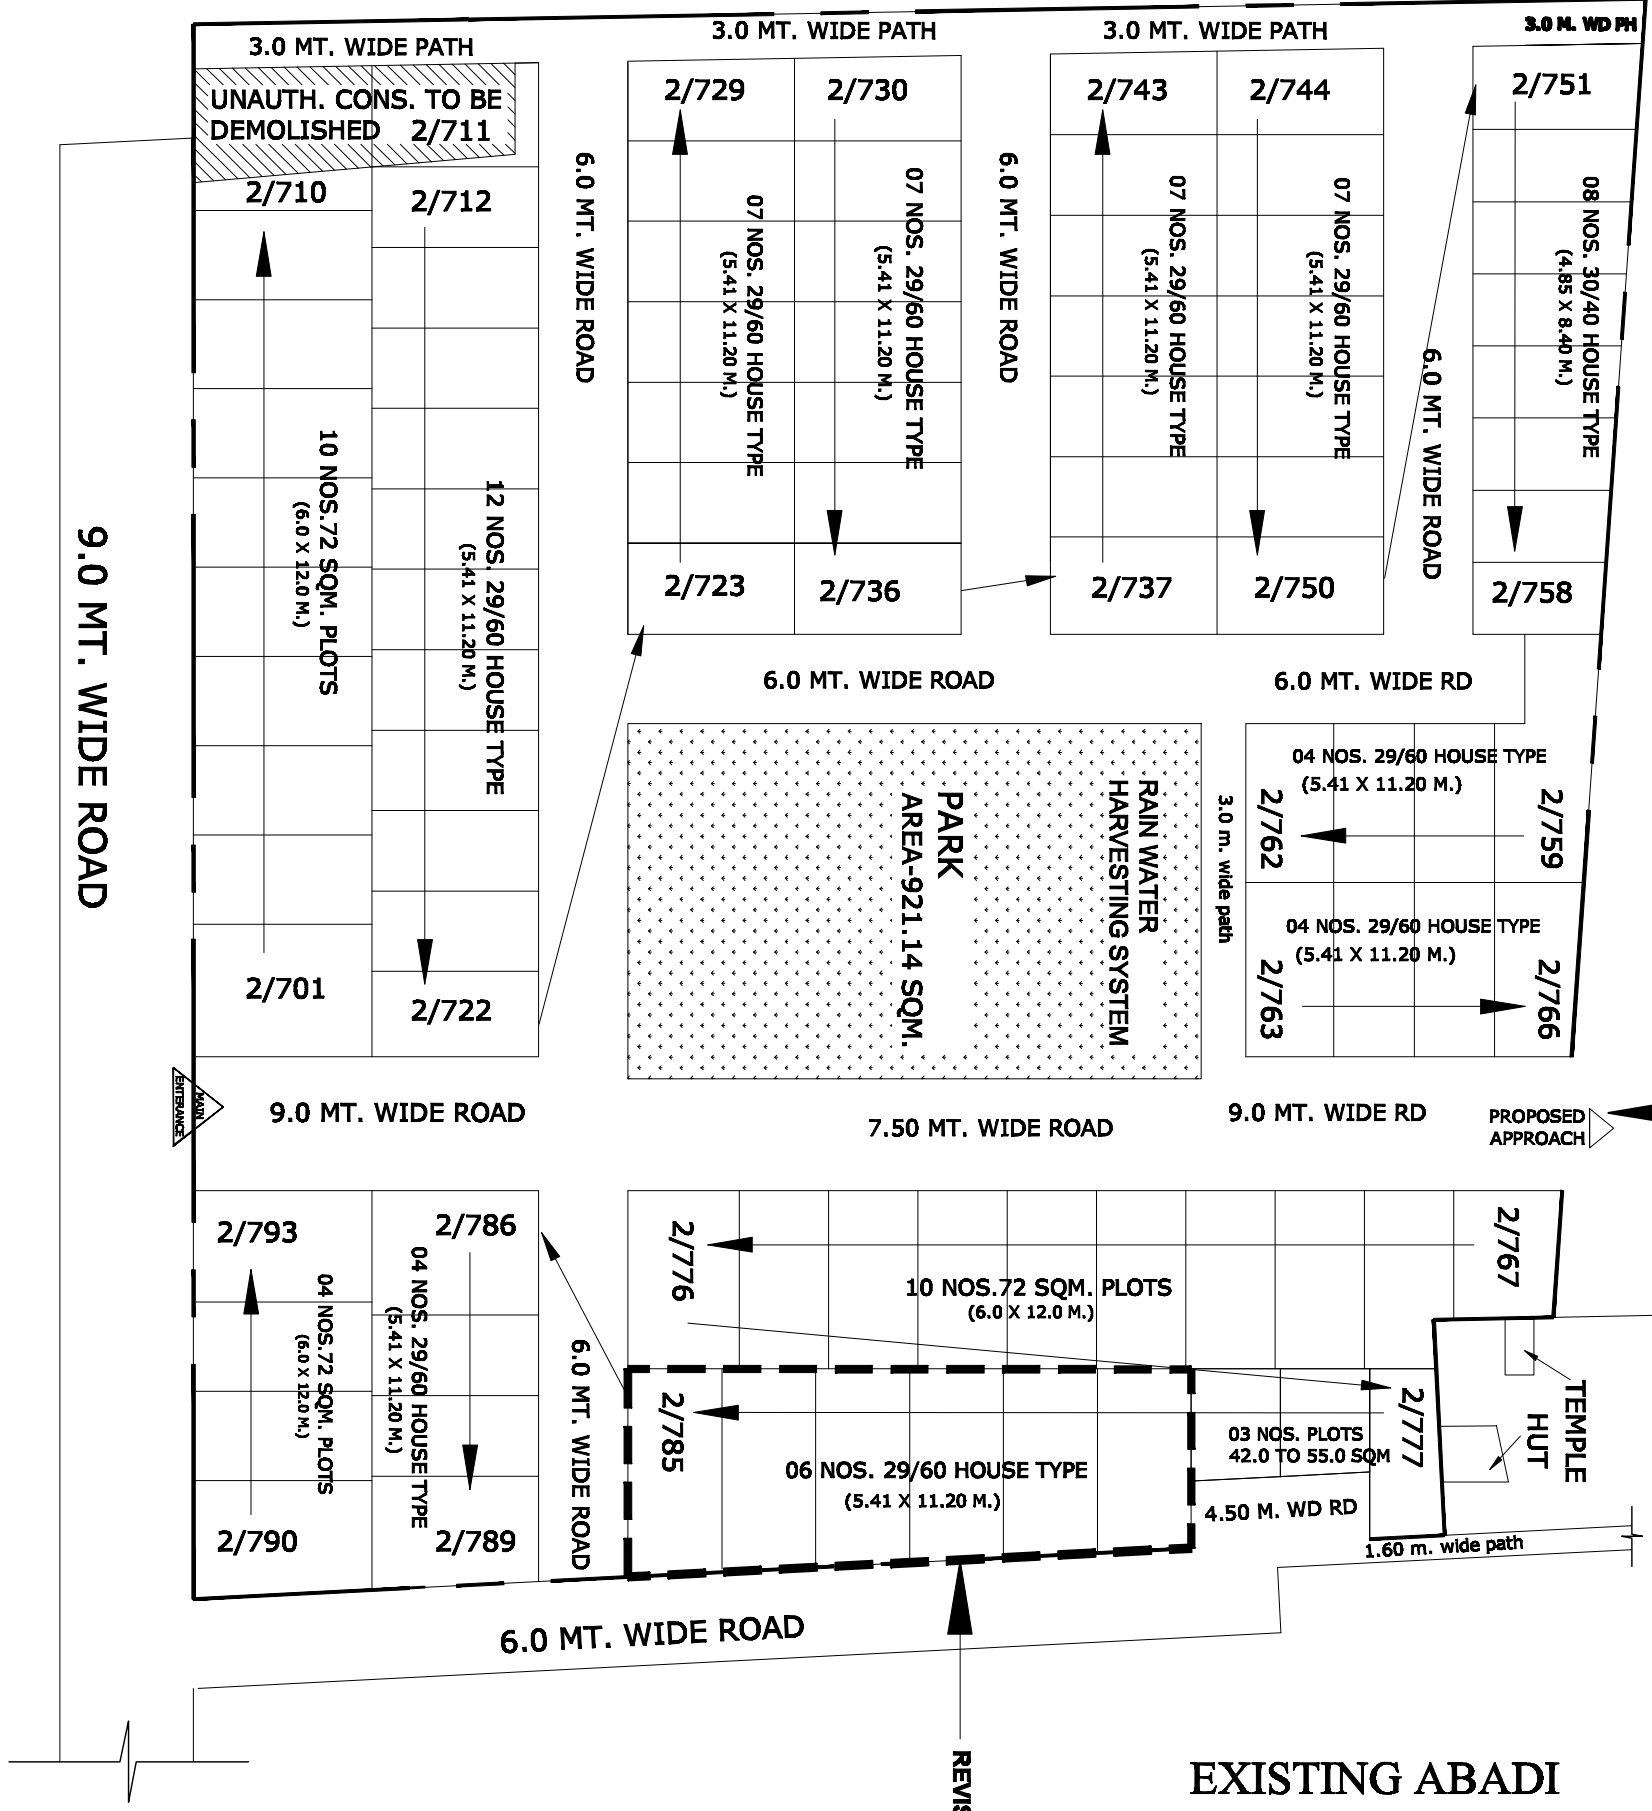

UPREDB
 ARCHITECTURE AND PLANNING SECTION
 UNIT -2 F-27 28 LAJPAT NAGAR
 MORADABAD -244001
 E-MAIL: spunit2@rediffmail.com

DATE:- 09.06.14
 FILE NO. DRG. NO.-MBD/NVA-763/TONA-1/CND/2014/06

NOTE:-
 1. ALL DIMENSIONS ARE IN METERS.
 2. FIGURED DIMENSIONS SHALL BE FOLLOWED.
 3. ANY DISCREPANCY IF FOUND IN THE DRAWING SHALL BE BROUGHT TO THE NOTICE OF A.P. UNIT -2, BEFORE EXECUTION OF WORK.
 4. THIS PART LAY OUT AND NUMBERING PLAN HAS BEEN REVISED ON THE BASIS OF FEASIBILITY / INFORMATION RECEIVED FROM E.E. C.D.-26, MORADABAD, VIDE HIS LETTER NO.-468/Y.JI-16/04, DATED-02.04.14 AND S.E. CR-V, VIDE HIS LETTER NO.-711/W-18/19, DATED-17.05.2014 AND LETTER NO.-812/W-18/25, DATED-03.06.14.

REVISION NOTE:- (1)
 07 NOS. 29/60 HOUSES CONVERTED INTO 06 NOS. 29/60 HOUSES FROM 2/780 TO 2/785 BECAUSE OF LESS SPACE IS AVAILABLE ON SITE.

REVISION NOTE:- (2)
 APPROACH ROAD IN FRONT OF HOUSE NO.2/788 & 2/787 EXTENDED TOWARDS EXISTING ABADI.

PROPOSED PART NUMBERING PLAN OF KHASRA NO.-101 FOR SAMBHAL GATE YOJNA NO.-1, CHANDAUSI.



DESIGNER DHEER MALA DATE: 09.06.14	SD- 09-06-2014
ARCHITECT HEEMA SHAH	SD- 10-06-2014
ART. ARCHITECT GOPAL GARG	SD- 10-06-2014
ASSISTANT ARCHITECT G. S. GOYAL	SD- 10-06-2014
CHIEF ARCHITECT DR. M. K. SUNDARAM	SD- 13-06-2014
ART. ARCHITECT	