


DRG. NO.
FAI-ANG./8/1-1-L

ALLOTMENT & DEVELOPMENT
PLAN FOR ANJURY BAGH
YOUNA FAIZABAD.

NOTE: 1. IN REAR YARD 40'. SINGLE STOREY
EXCEPT DOUBLE STOREY ON GARAGE WHERE THE
HEIGHT SHOULD NOT EXCEED MORE THAN 20'-0"
CONSTRUCTION WILL BE PERMITTED AS SHOWN IN
THE LAYOUT PLAN.

LEGEND.

- 1. M.I.G MC/77R 21 NOS.
- 2. L.I.G L2/79 12 NOS.
- 3. E.W.S W2/79 98 NOS.
- HOUSES TO BE CONSTRUCTED
- 1. M.I.G MC/77R 1 NO.
- 2. L.I.G L2/79 6 NOS.
- 3. E.W.S W2/79 20 NOS.
- PLOTS SIZE 9X18M 42 NOS.
- DISPUTED LAND.

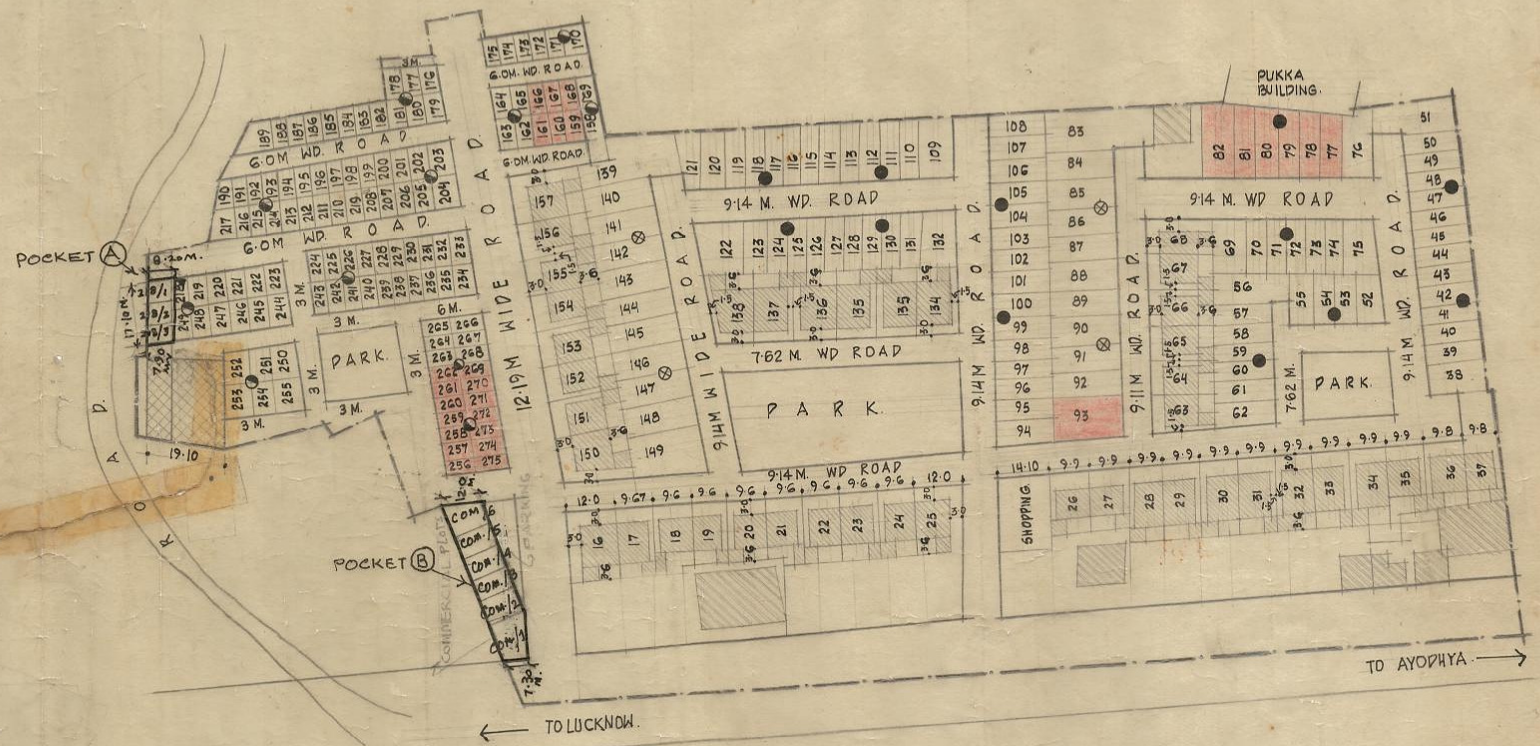

73

U.P. HOUSING AND DEVELOPMENT
BOARD LUCKNOW.

ALLOTMENT AND DEVELOPMENT
CONTROL PLAN FOR ANJURY
BAGH YOUNA FAIZABAD.

DRAWN BY SRIVASTAVA HEMA

CHECKED BY

DATE 11/27-7-81

C.N. HARDE
B. ARCH.

ASSTT. ARCHITECT PLANNER

U.S. PANDE
B. ARCH. M.T.P. A.I.T.P.I.

ARCHITECT PLANNER.

A.K. PACHAURI
B. ARCH. DIP. IN T.C. (INDIA)
DIP. R.D.P. (THE HAGUE) F.I.T.P.

CHIEF ARCHITECT PLANNER.

KAMAL PANDE
I.A.S.

AVAS AYUKT.

REVISION -1 [POCKET-A & B]

DATED: 29.3.92

THIS DRAWING HAS BEEN PREPARED AS PER SURVEY
AND DIMENSIONS SENT BY SUB-DIV. OFFICER FAIZABAD'S
VIDE LETTER NO 475/SD(F) DT. 26-3-92 FOR
PROPOSAL OF HOUSE NOS. 21/1 TO 218/3 AND COMM. PLOTS
COM-1 TO COM-6.

NAUSHABA	VIJAY PANDE	REKHA PANT	A.K. PACHAURI	ATUL KUMAR GUPTA
ARCH. ASST. GR.	A.A.P.	A.P.	C.A.P.	I.A.S.

[Signature]

[Signature]

[Signature]

[Signature]