

ALLOTMENT & DEVELOPMENT CONTROL PLAN FOR AYODHYA MARG, YOUNA, FAIZABAD

SHEET NO. 25

NUMBERING PLAN

LEGEND:

- URBAN HOUSING TYPE 18/40 306 NOS.
- M.I.G. TYPE 56/121 69
- PLOTS 27
- TOTAL 528

SCALE 1:1000 NORTH

U.P. HOUSING & DEVELOPMENT BOARD, LUCKNOW.

ALLOTMENT AND DEVELOPMENT CONTROL PLAN FOR AYODHYA MARG, YOUNA, FAIZABAD.

DEALT BY ASHOK KUMAR

CHECKED BY



DATE 27.1.88

U.S. PANDI ASST. ARCH. PLANNER	A.SST. ARCH. PLANNER
ARCHITECT PLANNER	ARCHITECT PLANNER
A.K. PACHAURI. B.Arch, D.P.T & C.P. (HNS) DR. (THE KAGE), F.T.P.P.B.E.	CHIEF ARCHITECT PLANNER
9-3-88	9-3-88
7-3-88	7-3-88

PADAM MOHAN A.P.P.	S.C. SRIVASTAVA S.C.	REKHA PAINT S.C.	SUBODH SHANKAR C.A.P.
-----------------------	-------------------------	---------------------	--------------------------

REVISION DATE - 11/11/02

NOTE: ON THE REQUEST OF ALLOTTEE INFORMED BY ESTATE MANAGER FAIZABAD WIDE HIS LETTER NO. 3556/3189/11-02 DATED 4.10.02 NUMBER OF HOUSE NO. 7-420 HAS BEEN CHANGED TO L-419/01

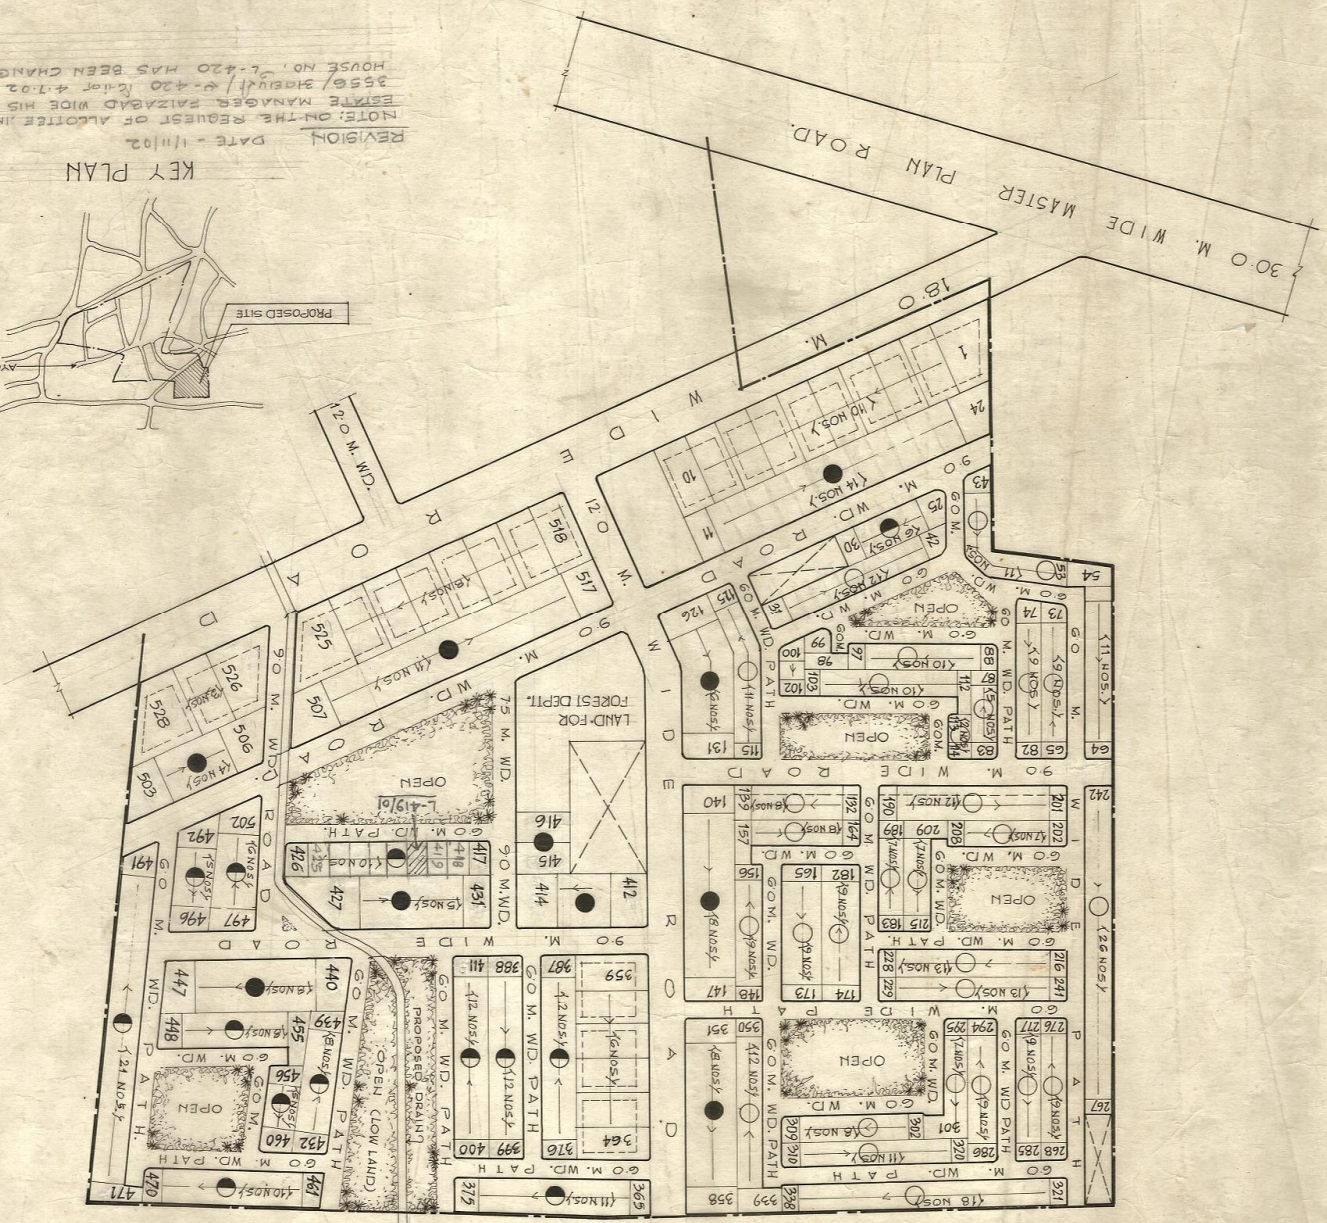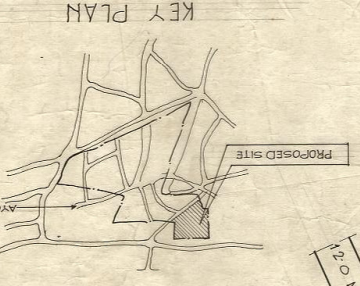

DRG. NO. 85

25