



DRG. NO.

FILE. NO.

NOTE :

1. THIS LAYOUT PLAN HAS BEEN PREPARED ON THE BASIS OF INFORMATION RECEIVED FROM EE-12 VIDE LETTER NO. 1974/T.C.-527 DATED - 22.10.2013/2070/T.C.-5/30 DATED 29.10.2013.
2. THIS LAYOUT PLAN HAS BEEN FINALISED ON THE BASIS OF INFORMATION AND FEASIBILITY RECEIVED FROM E.E. C.D.-12 VIDE LETTER NO. 653/A-8/21 DATED-11.04.2013, AND 2296/T.C.-5/36 DATED 06.12.2013.

REVISION NOTE :

1. THIS LAYOUT PLAN HAS BEEN REVISED ON THE BASIS OF INFORMATION RECEIVED FROM E.E.C.D.-12 VIDE HIS LETTER NO.-560/A-8A/13 DATED : 15.04.2014 AND 808/A-8A/15 DATED : 27.05.2014.
2. THIS LAYOUT PLAN HAS BEEN REVISED ON THE BASIS OF FEASIBILITY RECEIVED FROM E.E.C.D.-12 VIDE HIS LETTER NO.-834/t.c.-3/58 DATED : 29.05.2014 .

AREA STATEMENT :

- (A).TOTAL AREA OF LAND :103395 SQ.M. (10.33H.A.)
(B).AREA UNDER PWD ROAD :6120 SQ.M.
(C).NET AREA OF SCHEME :97275 SQ.M. (9.72 H.A.)
(D).AREA UNDER GREEN :14711 SQ.M. (15.12%)
(E).COMMERCIAL :4382.94 SQ.M. (4.50%)

(F).FACILITIES PROVIDED:

- | | |
|---------------------------------|------------|
| 1. NUR. SCH.(02 NOS.) (514+705) | 1219 SQM. |
| 2. SCHOOL (02 NOS.) (1445+1476) | 2921 SQ.M. |
| 3. HOSPITAL (01 NOS.) | 3133 SQ.M. |
| 4. POLICE CHOWKI (01 NOS.) | 923 SQ.M. |
| 5. POST OFFICE (01 NOS.) | 148 SQ.M. |
| 5. C.S.C. (01 NOS.) | 615 SQ.M. |

(G).CATTLE PLOTS AREA (5%) : 4963 SQ.M.


(F).DETAIL OF PARKING :

PARTICULAR	TOTAL BLOCK	TOTAL UNIT	REQUIRE PARKING AREA	ACHIEVED PARKING AREA
(1).LIG HOUSE	36	1152	5280 SQM.	
(2).EWS HOUSE	27	864	1728 SQM.	
TOTAL	63	2016	6144 SQM.	6600 SQM.

drg. title :

REVISED LAYOUT PLAN FOR
GOKUL GRAM YOJNA NO.-01 , MUNNU KHERA,
LUCKNOW


scale :

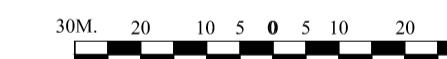

date :

29.05.2014

north :

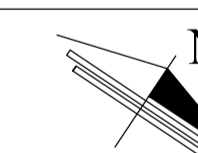

drawn by :

VIKAS SINGH
D/MAN.(CIVIL)

-SD-

ARVIND DEO ARYA

-SD-29.05.2014

ASSTT. ARCH. PLANNER

VIJAY KUMAR PANDEY

-SD-29.05.2014

ARCHITECT PLANNER

G.S.GOYAL

B.ARCH.
CHIEF ARCH. PLANNER

-SD-30.05.2014

M.K.S.SUNDARAM

I.A.S.
AVAS AYUKT

-SD-30.05.2014

NOTE DATED 07.11.2016

1. THIS REVISED PART NUMBERING LAYOUT PLAN HAS BEEN PREPARED ON THE BASIS OF INFORMATION RECEIVED FROM E.E.C.D.-12 VIDE HIS LETTERNO.-2242/A-7/84 DATED : 24.09.2016 ADDRESSED TO SAMPATTI PRABANDHAK (Rajajipuram) AND COPY TO THIS OFFICE.
2. NUMBERING OF FLAT NO-L-14/G-420 IN L.I.G. BLOCK & FLAT NO-E-14/G-420 IN E.W.S. BLOCK HAS BEEN REVISED AND NUMBERED AS L-14/G-419-A & E-14/G-419-A RESPECTIVELY.



ARCH. ASSTT.	ASSTT.ARCH. PLANNER	ARCHITECT PLANNER	CHIEF ARCHITECT PLANNER

NOTE :- DATE-22.08.16


1. THIS NUMBERING LAYOUT PLAN HAS BEEN REVISED ON THE BASIS OF INFORMATION RECEIVED FROM E.E.C.D.-12 VIDE HIS LETTER NO.1891/ A8/A/37 DATED 12 .08.2016 .

	-SD-22.08.2016	-SD-22.08.2016	-SD-
ARCH. ASSTT.	PRABHAVATI SURI	JYOTI KATIYAR	RUDRA PRATAP SINGH
	ARCH. ASSTT.	ARCH. PLANNER.	CHIEF ARCH.PLANNER

PREVIOUSLY SANCTIONED LAYOUT DATED 30.5.2014

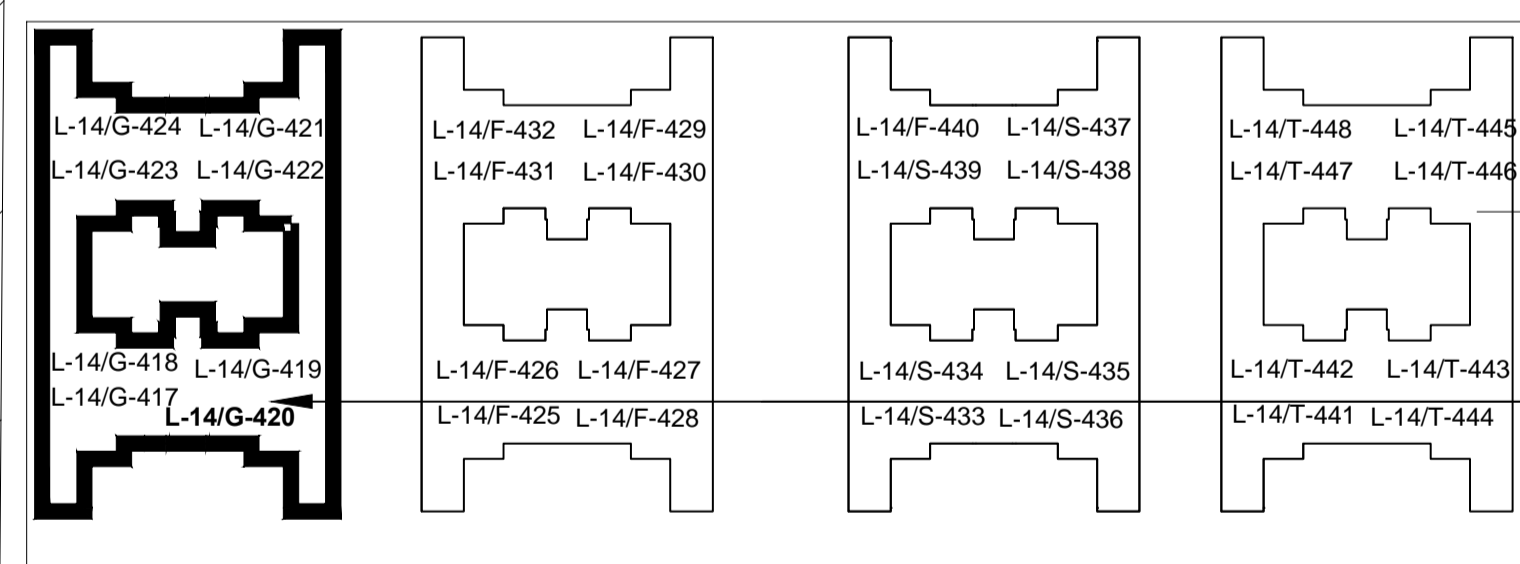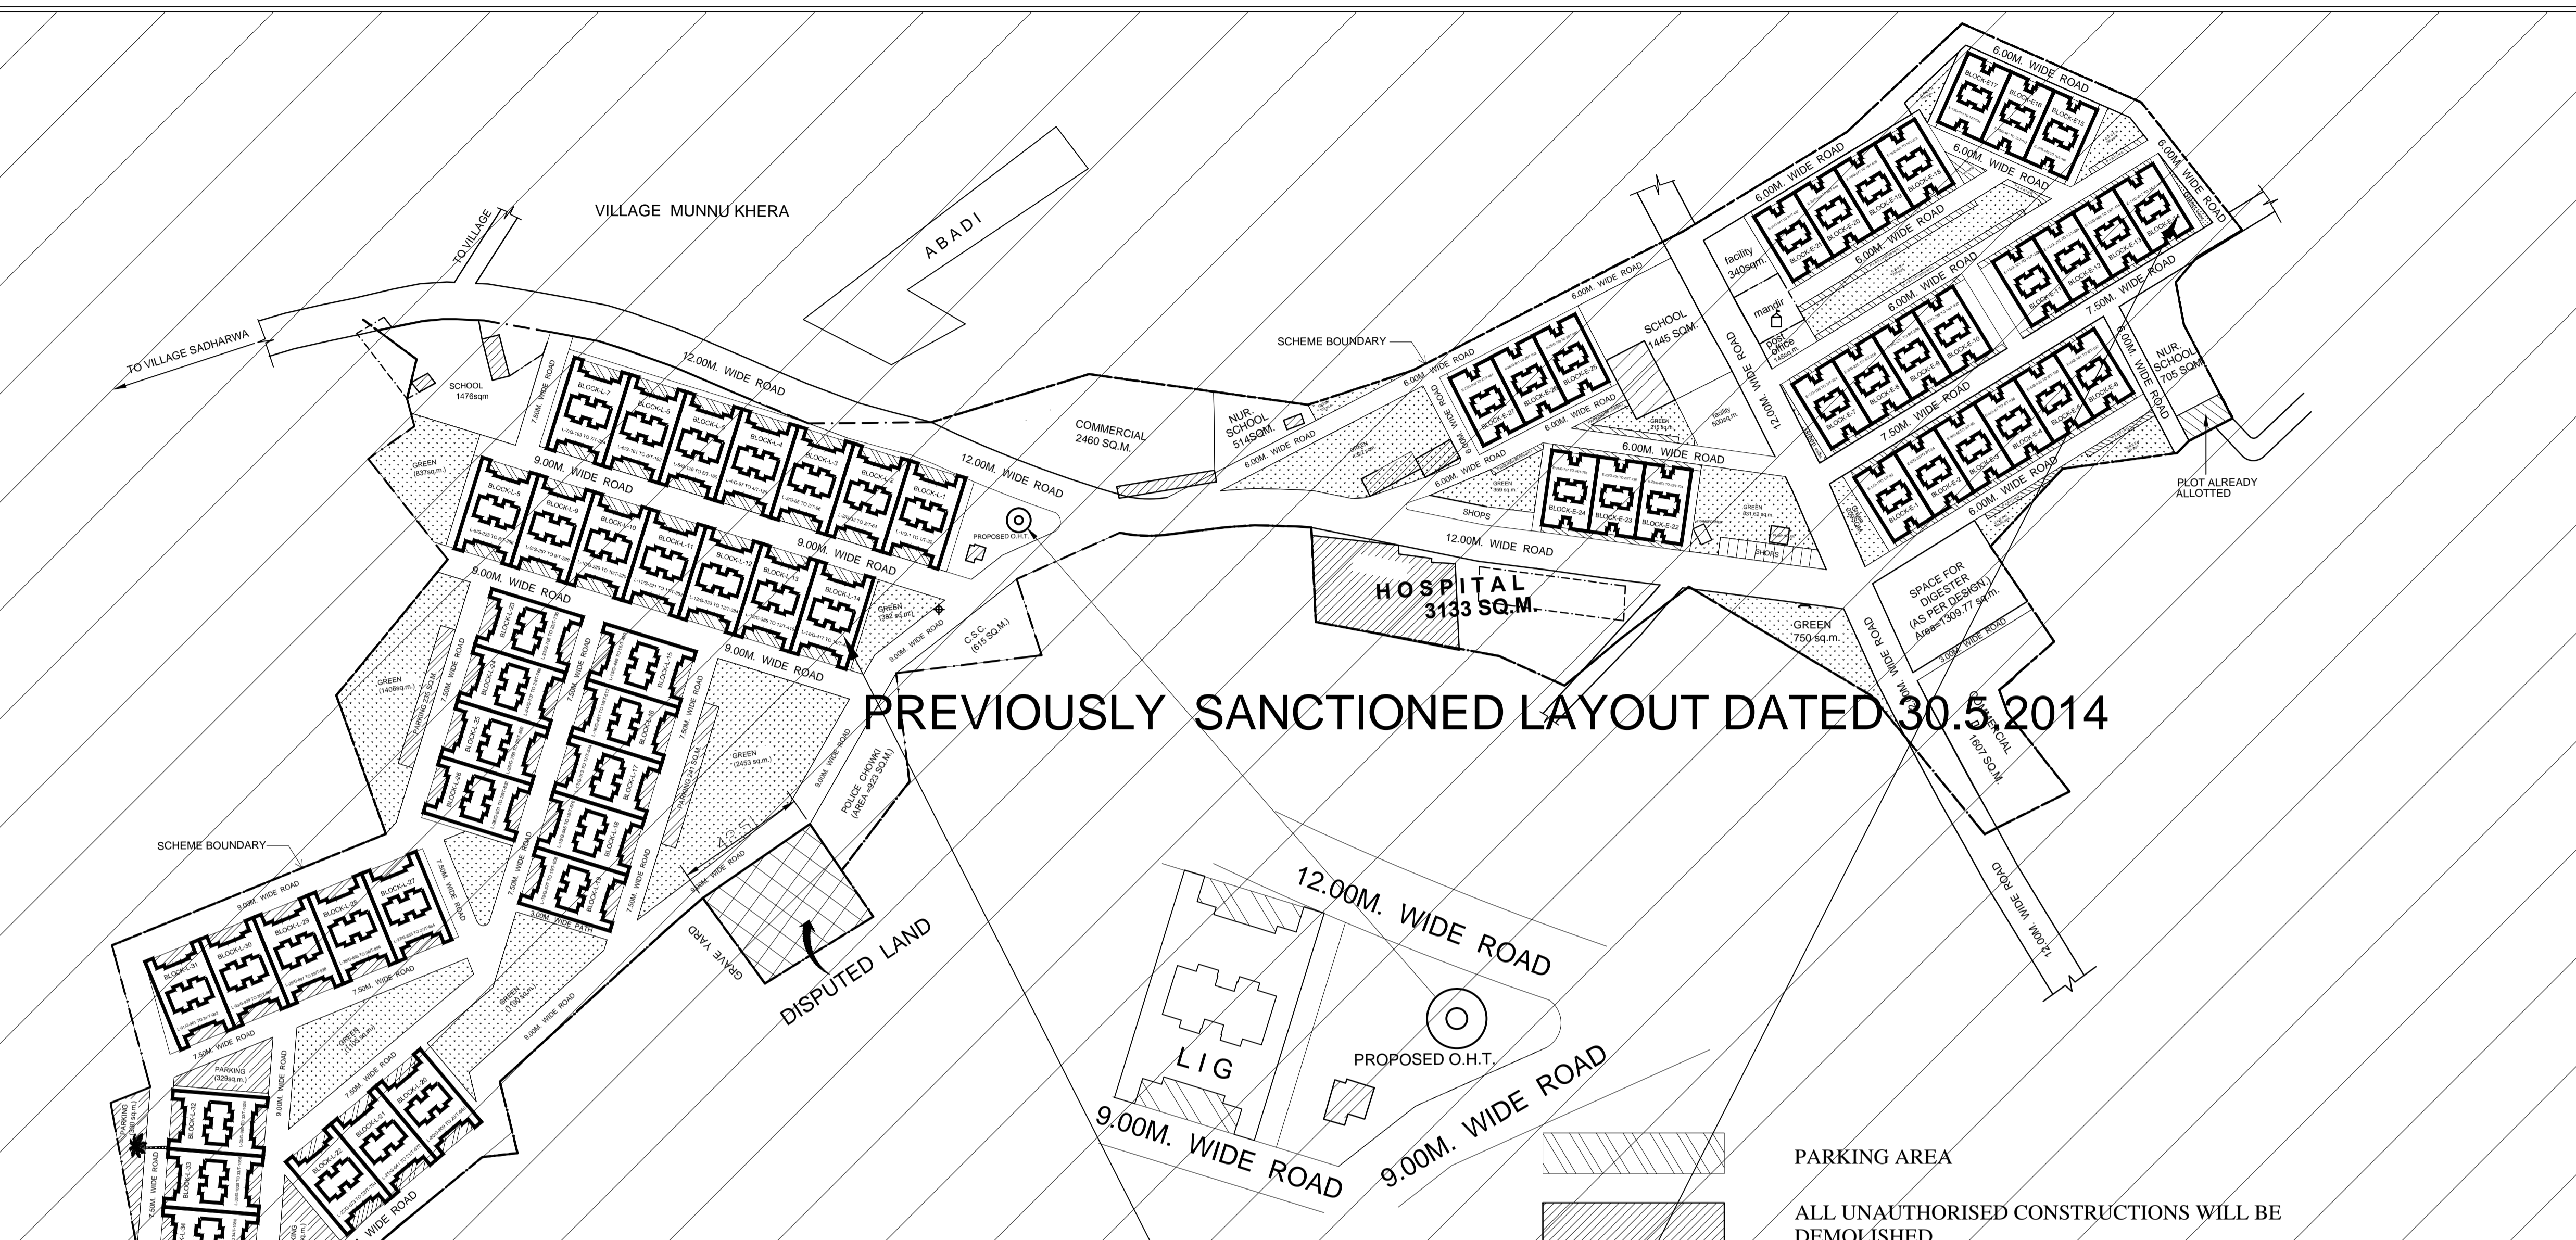

NUMBERING OF L.I.G. BLOCK L-14

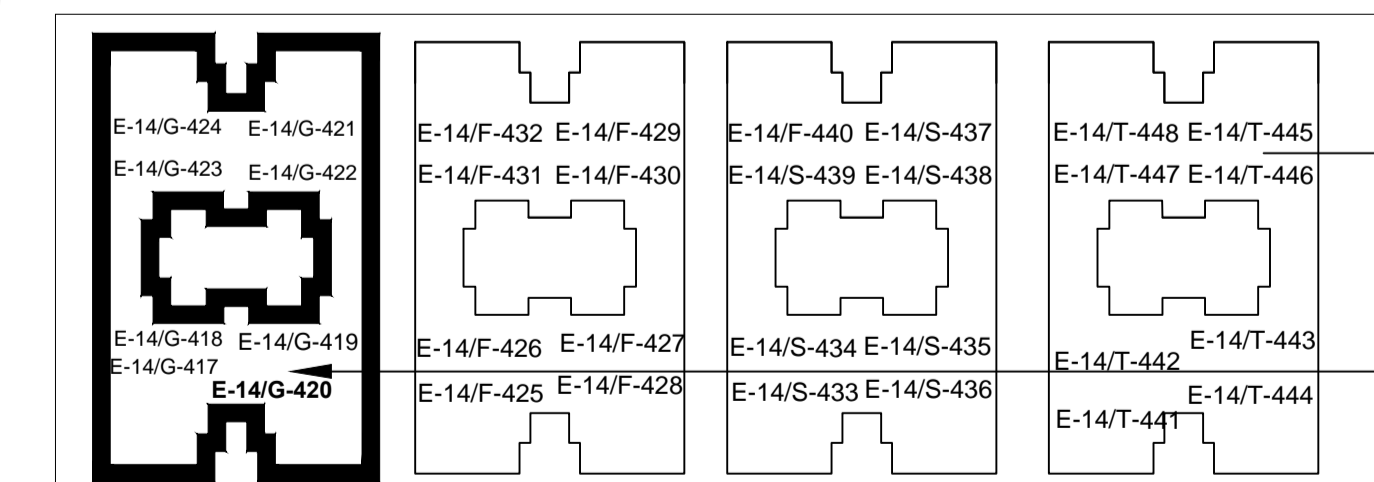

NUMBERING OF E.W.S. BLOCK E-14

NUMBERING OF FLAT NO-E-14/G-420 REVISED TO E-14/G-419-A

NOTE :- DATE-19.11.15

1. THIS NUMBERING LAYOUT PLAN HAS BEEN PREPARED ON THE BASIS OF INFORMATION RECEIVED FROM E.E.C.D.-12 VIDE HIS LETTER NO.2287/A-8A/43 DATED -16.11.2015 .

-SD-19.11.2015	-SD-20.11.2015	-SD-20.11.2015	-SD-21.11.2015
ANSHU	R.S. MAURYA	ASHOK SINGH	
ARCH. ASSTT.	ARCH. ASSTT.	ARCH. PLANNER	CHIEF ARCH. PLANNER

NOTE :- DATE-29.10.15

1. THIS LAYOUT PLAN HAS BEEN PREPARED ON THE BASIS OF INFORMATION RECEIVED FROM E.E.C.D.-12 VIDE HIS LETTER NO.2741/A-8A/40 DATED -25.10.2015 .

-SD-29.10.2014	-SD-	-SD-30.10.2015	-SD-
ANSHU	R.S. MAURYA	ASHOK SINGH	
ARCH. ASSTT.	ARCH. ASSTT.	ARCH. PLANNER	CHIEF ARCH. PLANNER